




NOTE
ALL DIMENSIONS ARE IN METRES.

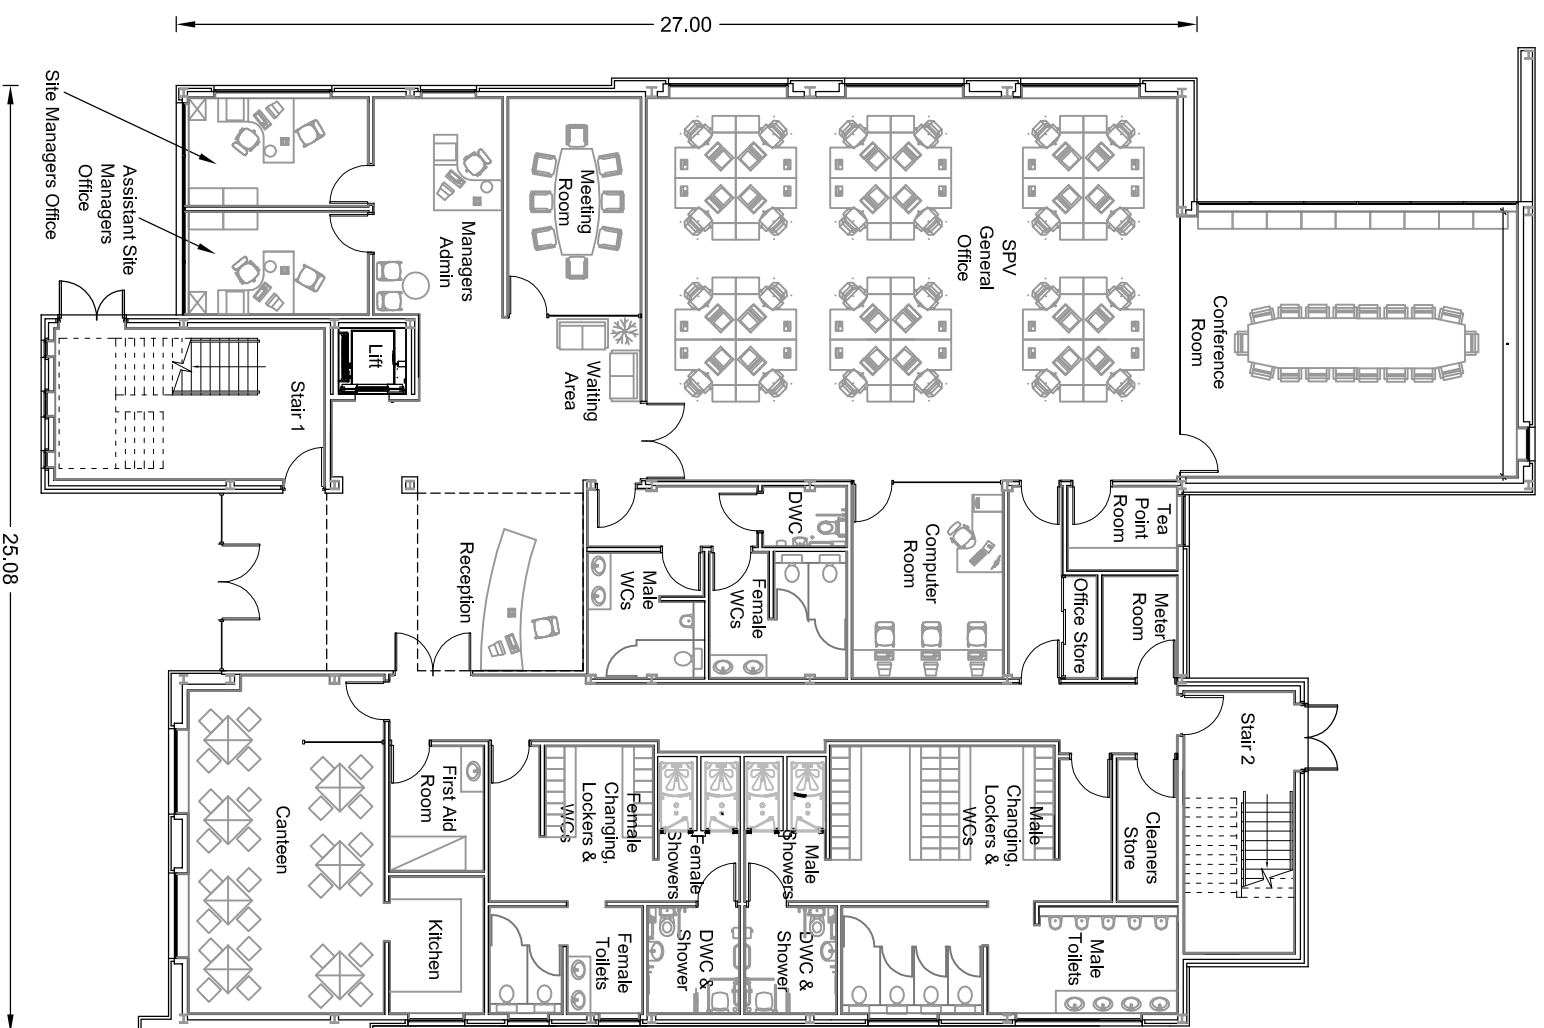

GROUND FLOOR

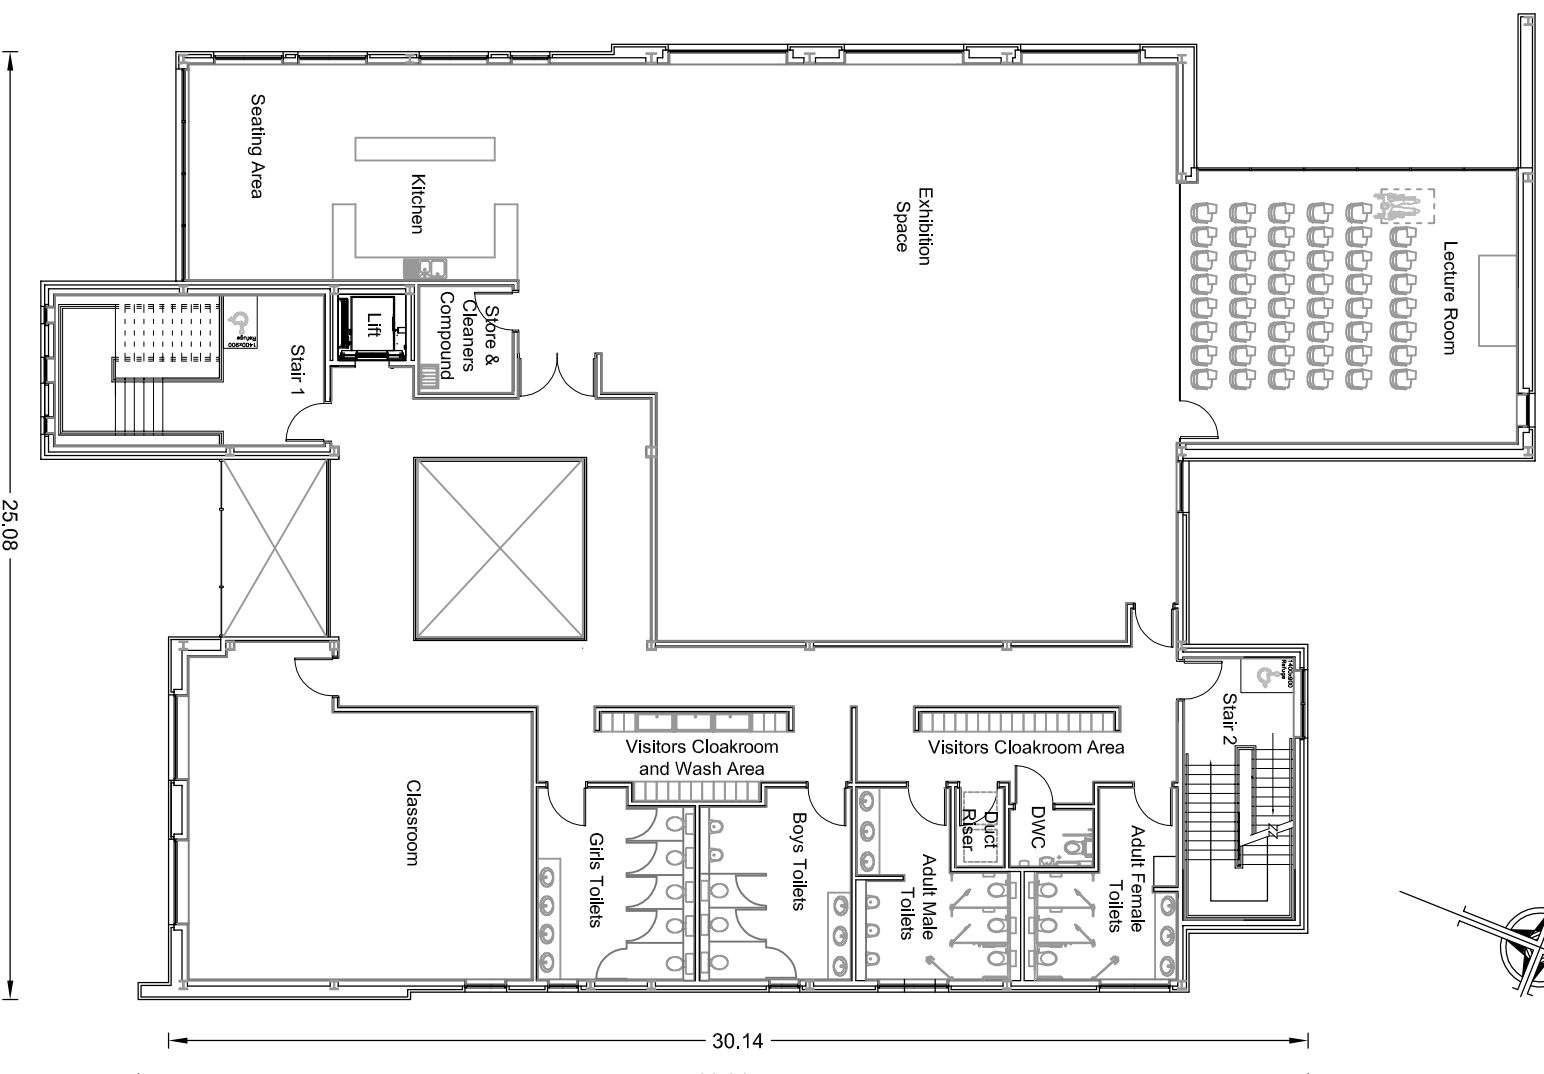

FIRST FLOOR

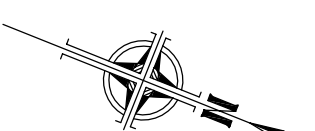

REVISION	DETAILS	DATE	DRAWN	CHK'D	APP'D

CLIENT
Viridor

PROJECT
Lostock Gralam WTP

DRAWING TITLE
**Education Centre
Ground Floor & First Floor Plans**

DRG No	SCALE	DATE
LE10104/EIA 011	1:200	September 2009
DRAWN BY	CHECKED BY	APPROVED BY
J.P.V.	A.J.M.	K.R.J.M.

<input type="checkbox"/> STOKE-ON-TRENT (HEAD OFFICE)	TEL 0845 111 7777	<input type="checkbox"/> CARDIFF	TEL 029 2072 9191
<input type="checkbox"/> NEWCASTLE UPON TYNE	TEL 0191 232 0943	<input checked="" type="checkbox"/> LEIGH	TEL 01942 260101
<input type="checkbox"/> WEST BROMWICH	TEL 0121 580 0909	<input type="checkbox"/> SHEFFIELD	TEL 0114 245 6244
<input type="checkbox"/> LONDON	TEL 020 7287 2872	<input type="checkbox"/> EDINBURGH	TEL 0131 555 3311
		<input type="checkbox"/> LIVERPOOL	TEL 0151 494 5431